


COVERED AREA: 583 sft

DESIGN WING:	PROJECT:	TITLE:	ARCHITECT:	DRAWN BY:	SHEET No.	DWG No.
 <p>AL KABIR TOWN ARCHITECTS, TOWN PLANERS ENGINEERS & DEVELOPERS</p> <p>Your Living style destination</p> <p>Address: Head office: Phase I Al Kabir Town Phone: 042-111-111-339, Cell: 0335-4666612, 0300-3533388 E-mail: info@alkabirtown.com Web: www.alkabirtown.com</p>	<p>PROPOSED 3 MARLA HOUSE DESIGN ON PLOT # 146 BLOCK-B PHASE II AT AL KABIR TOWN LAHORE</p>	GROUND FLOOR FIXTURE LAYOUT PLAN	TAUSEEF IQBAL	M.JAHANZEB	00-04	AR-03
		CLIENT:	CHECKED BY:	DATE:	SCALE:	PROJECT No.
		HAFIZ REHAN AHMAD	TAUSEEF IQBAL	15-02-2020	N.T.S	01-20-AKDW

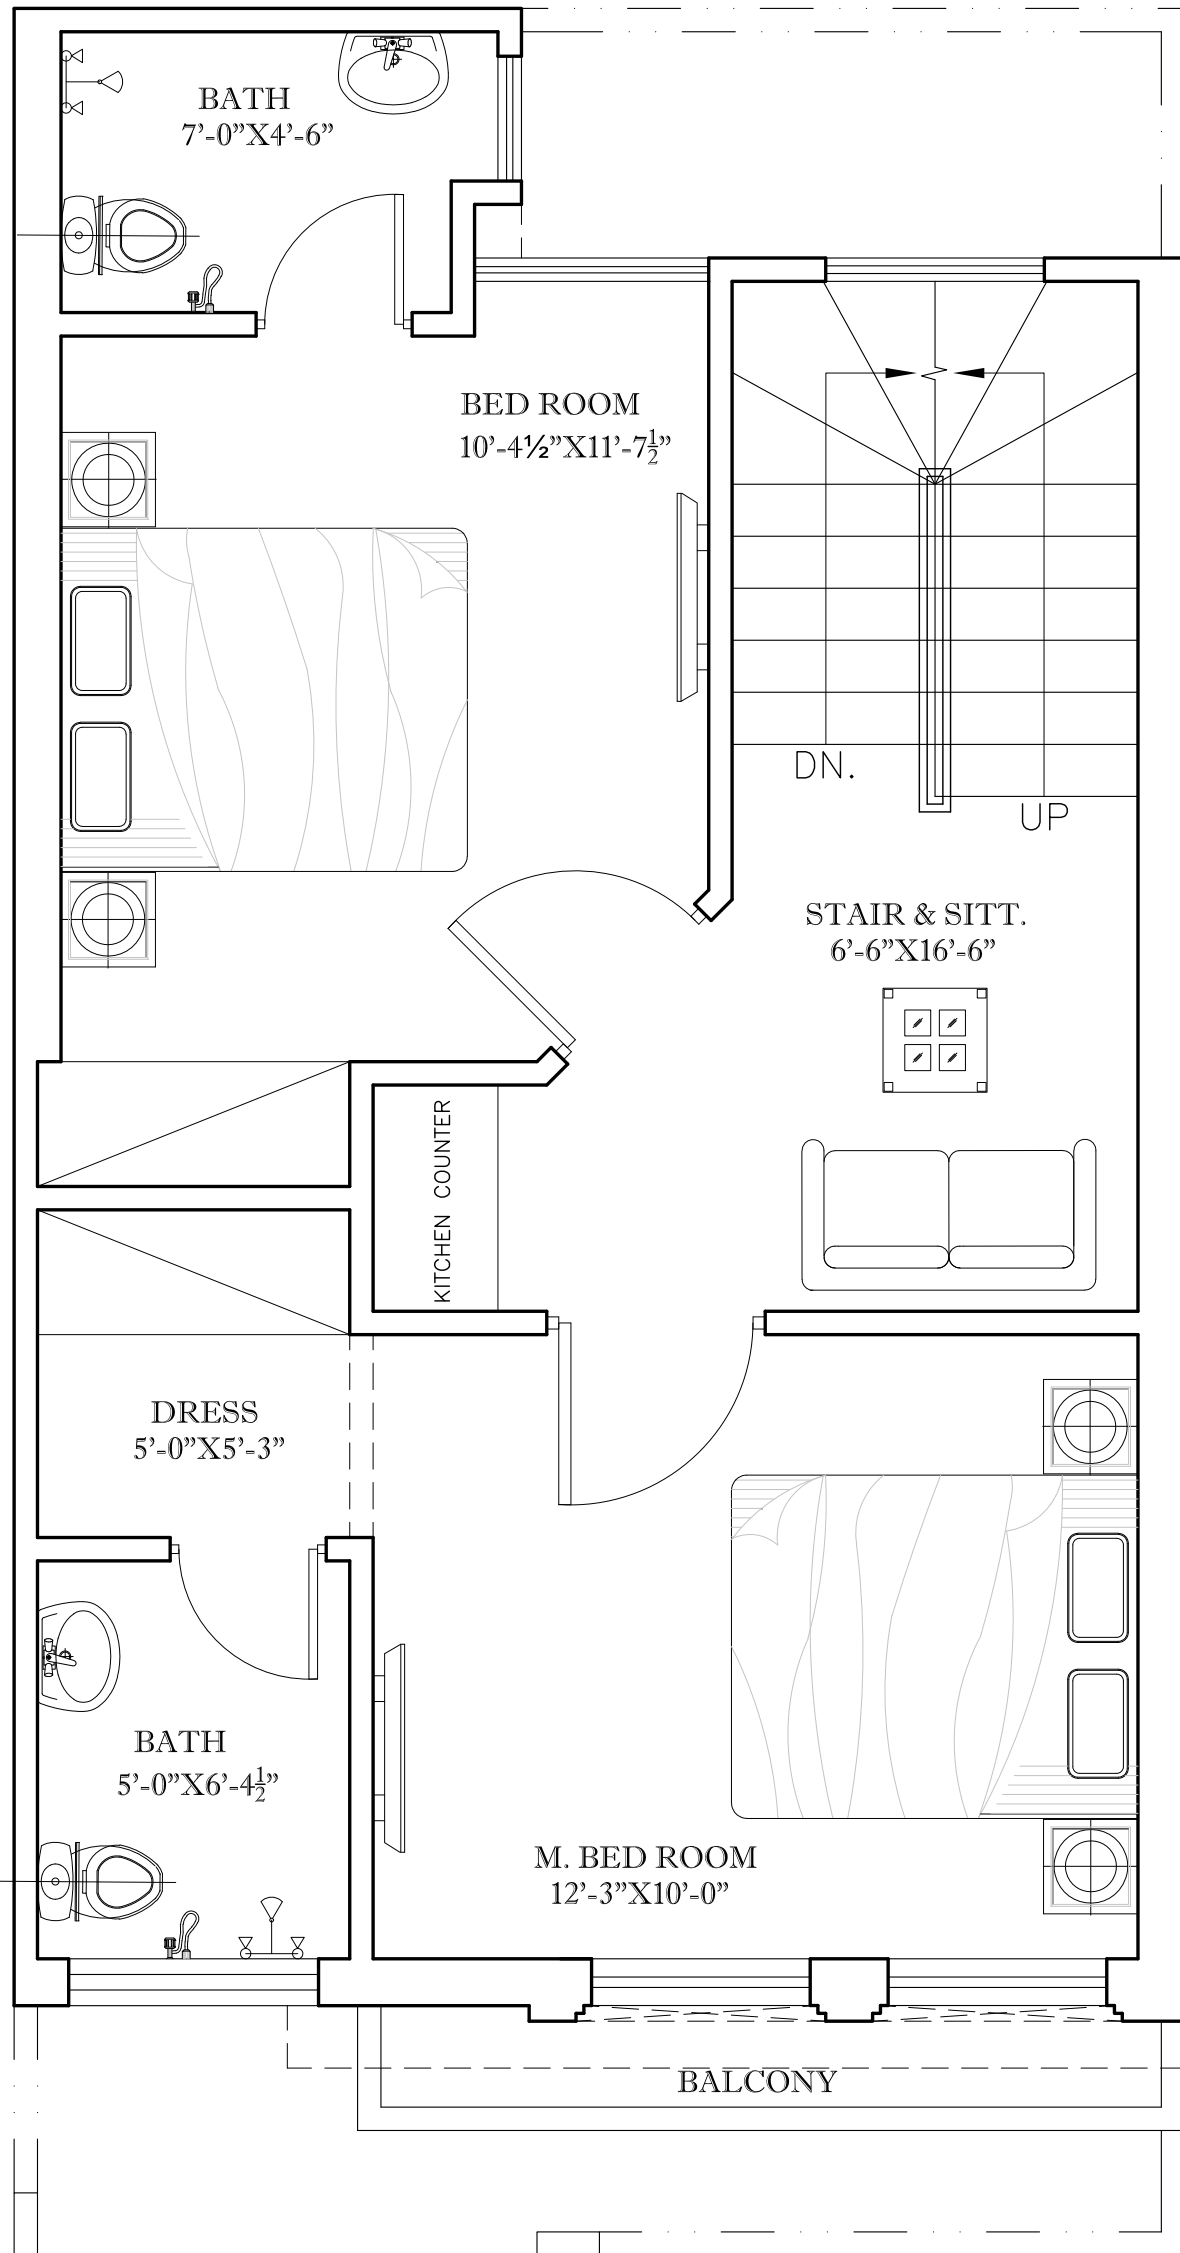

COVERED AREA: 571 sft

DESIGN WING:	PROJECT:	TITLE:	ARCHITECT:	DRAWN BY:	SHEET No.	DWG No.
 <p>AL KABIR TOWN ARCHITECTS, TOWN PLANERS ENGINEERS & DEVELOPERS</p> <p>Address: Head office: Phase I Al Kabir Town Phone: 042-111-111-339, Cell: 0335-4666612, 0300-3533388 E-mail: info@alkabirtown.com Web: www.alkabirtown.com</p>	<p>PROPOSED 3 MARLA HOUSE DESIGN ON PLOT # 146 BLOCK-B PHASE II AT AL KABIR TOWN LAHORE</p>	FIRST FLOOR FIXTURE LAYOUT PLAN	TAUSEEF IQBAL	M.JAHANZEB	00-05	AR-04
		CLIENT:	CHECKED BY:	DATE:	SCALE:	PROJECT No.
		HAFIZ REHAN AHMAD	TAUSEEF IQBAL	15-02-2020	N.T.S	01-20-AKDW