
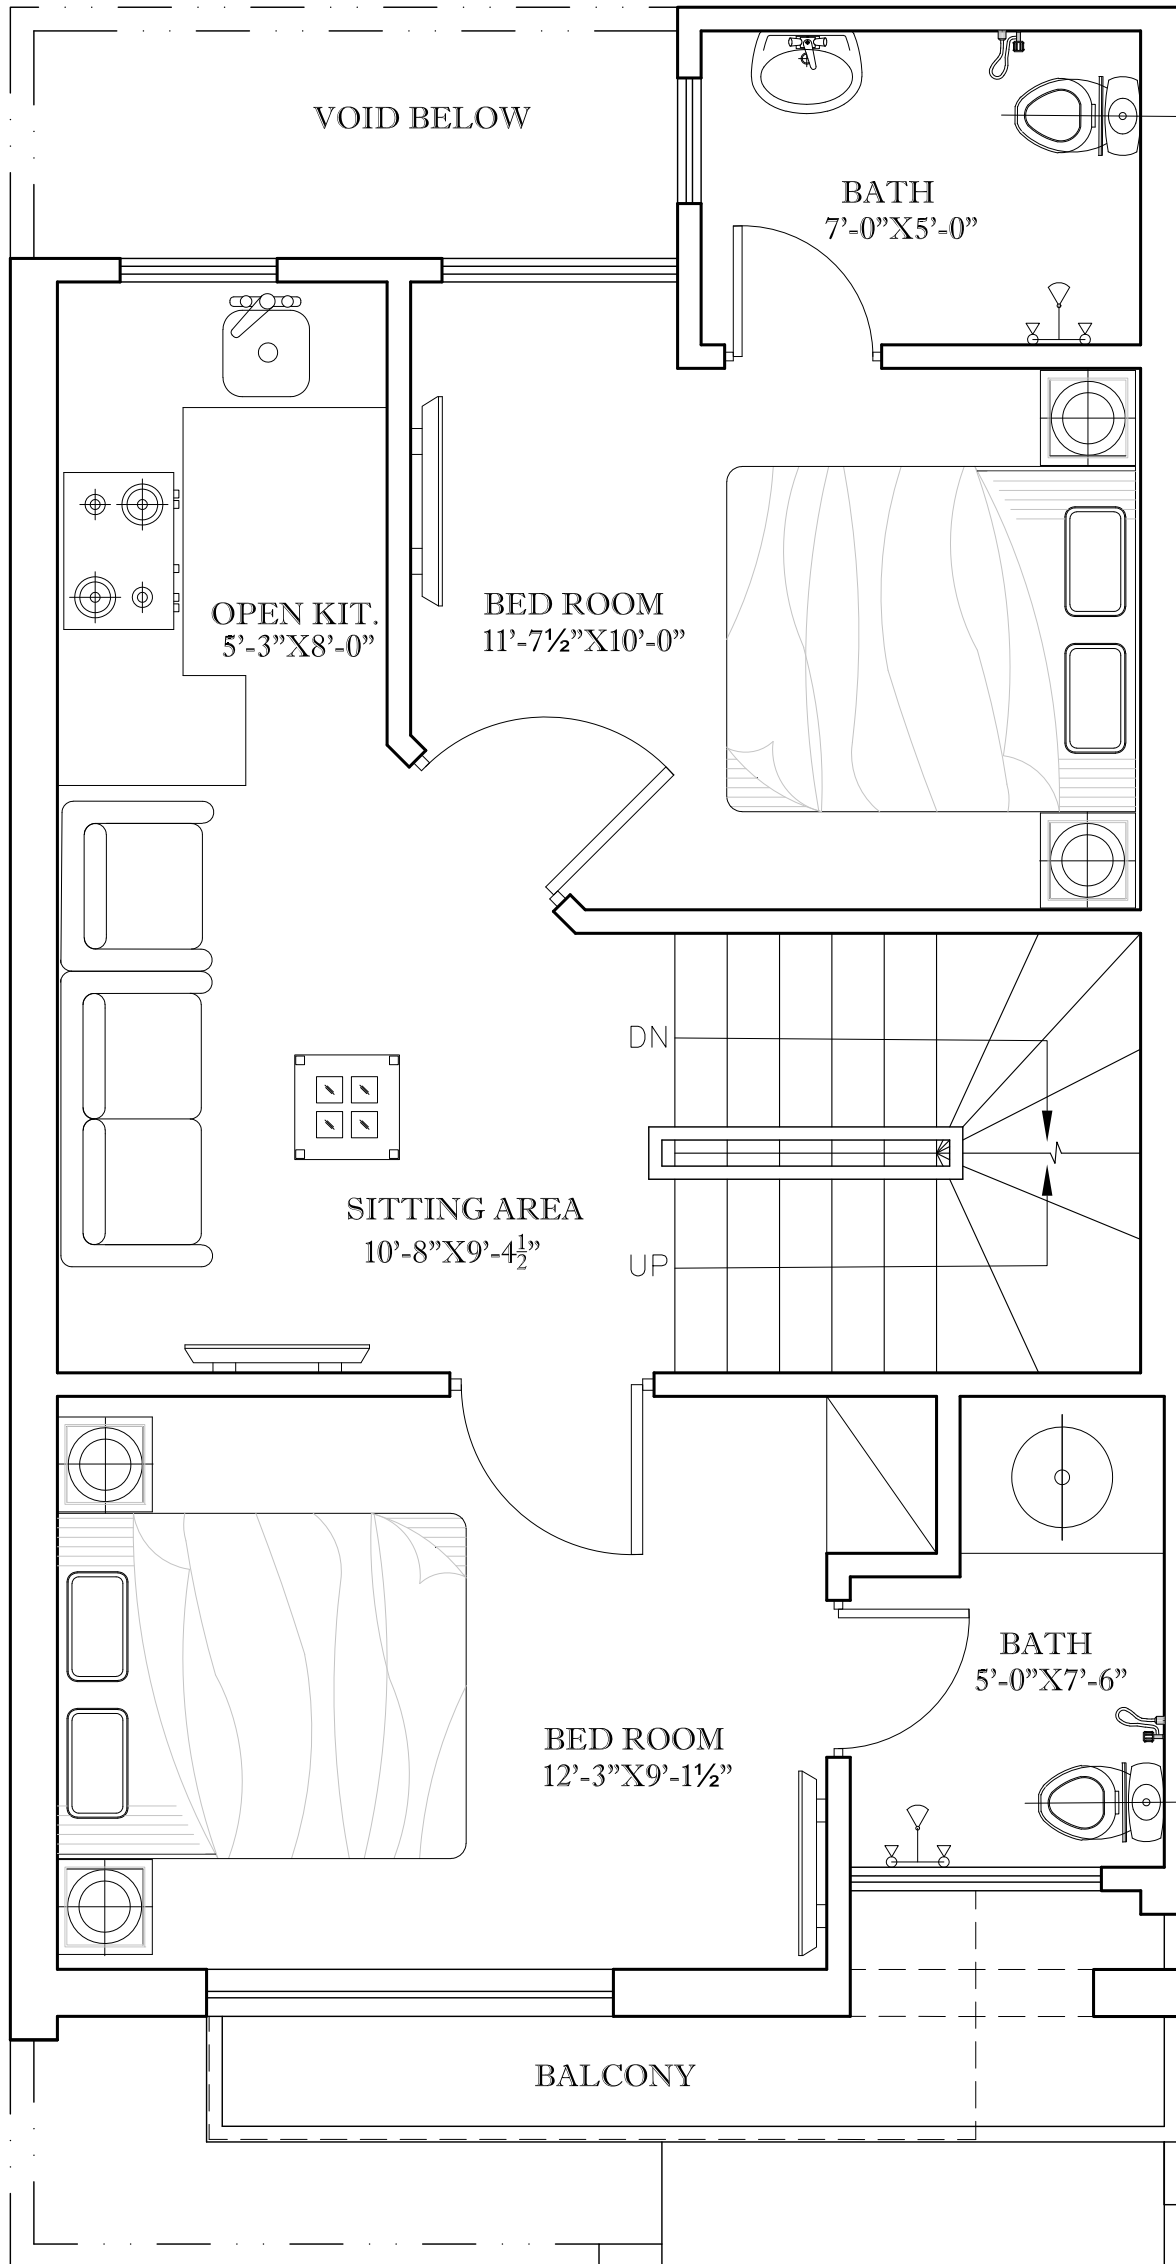



COVERED AREA: 589 sft

DESIGN WING:	PROJECT:	TITLE:	ARCHITECT:	DRAWN BY:	SHEET No.	DWG No.
 <p><b>AL KABIR TOWN</b> ARCHITECTS, TOWN PLANERS ENGINEERS &amp; DEVELOPERS</p> <p>Address: Head office: Phase I Al Kabir Town Phone: 042-111-111-339, Cell: 0335-4666612, 0300-3533388 E-mail: info@alkabirtown.com Web: www.alkabirtown.com</p>	<p>PROPOSED 3 MARLA HOUSE DESIGN ON PLOT # 345 BLOCK-B PHASE II AT AL KABIR TOWN LAHORE</p>	GROUND FLOOR FIXTURE LAYOUT PLAN	TAUSEEF IQBAL	M.JAHANZEB	00-04	AR-03
		CLIENT:	CHECKED BY:	DATE:	SCALE:	PROJECT No.
		SALMAN NAWAZ	TAUSEEF IQBAL	05-04-2020	N.T.S	26-20-AKDW



COVERED AREA: 575 sft

DESIGN WING:	PROJECT:	TITLE:	ARCHITECT:	DRAWN BY:	SHEET No.	DWG No.
 <p><b>AL KABIR TOWN</b> ARCHITECTS, TOWN PLANERS ENGINEERS &amp; DEVELOPERS</p> <p>Address: Head office: Phase I Al Kabir Town Phone: 042-111-111-339, Cell: 0335-4666612, 0300-3533388 E-mail: info@alkabirtown.com Web: www.alkabirtown.com</p>	PROPOSED 3 MARLA HOUSE DESIGN ON PLOT # 345 BLOCK-B PHASE II AT AL KABIR TOWN LAHORE	FIRST FLOOR FIXTURE LAYOUT PLAN	TAUSEEF IQBAL	M.JAHANZEB	00-05	AR-04
		CLIENT:	CHECKED BY:	DATE:	SCALE:	PROJECT No.
		SALMAN NAWAZ	TAUSEEF IQBAL	05-04-2020	N.T.S	26-20-AKDW