
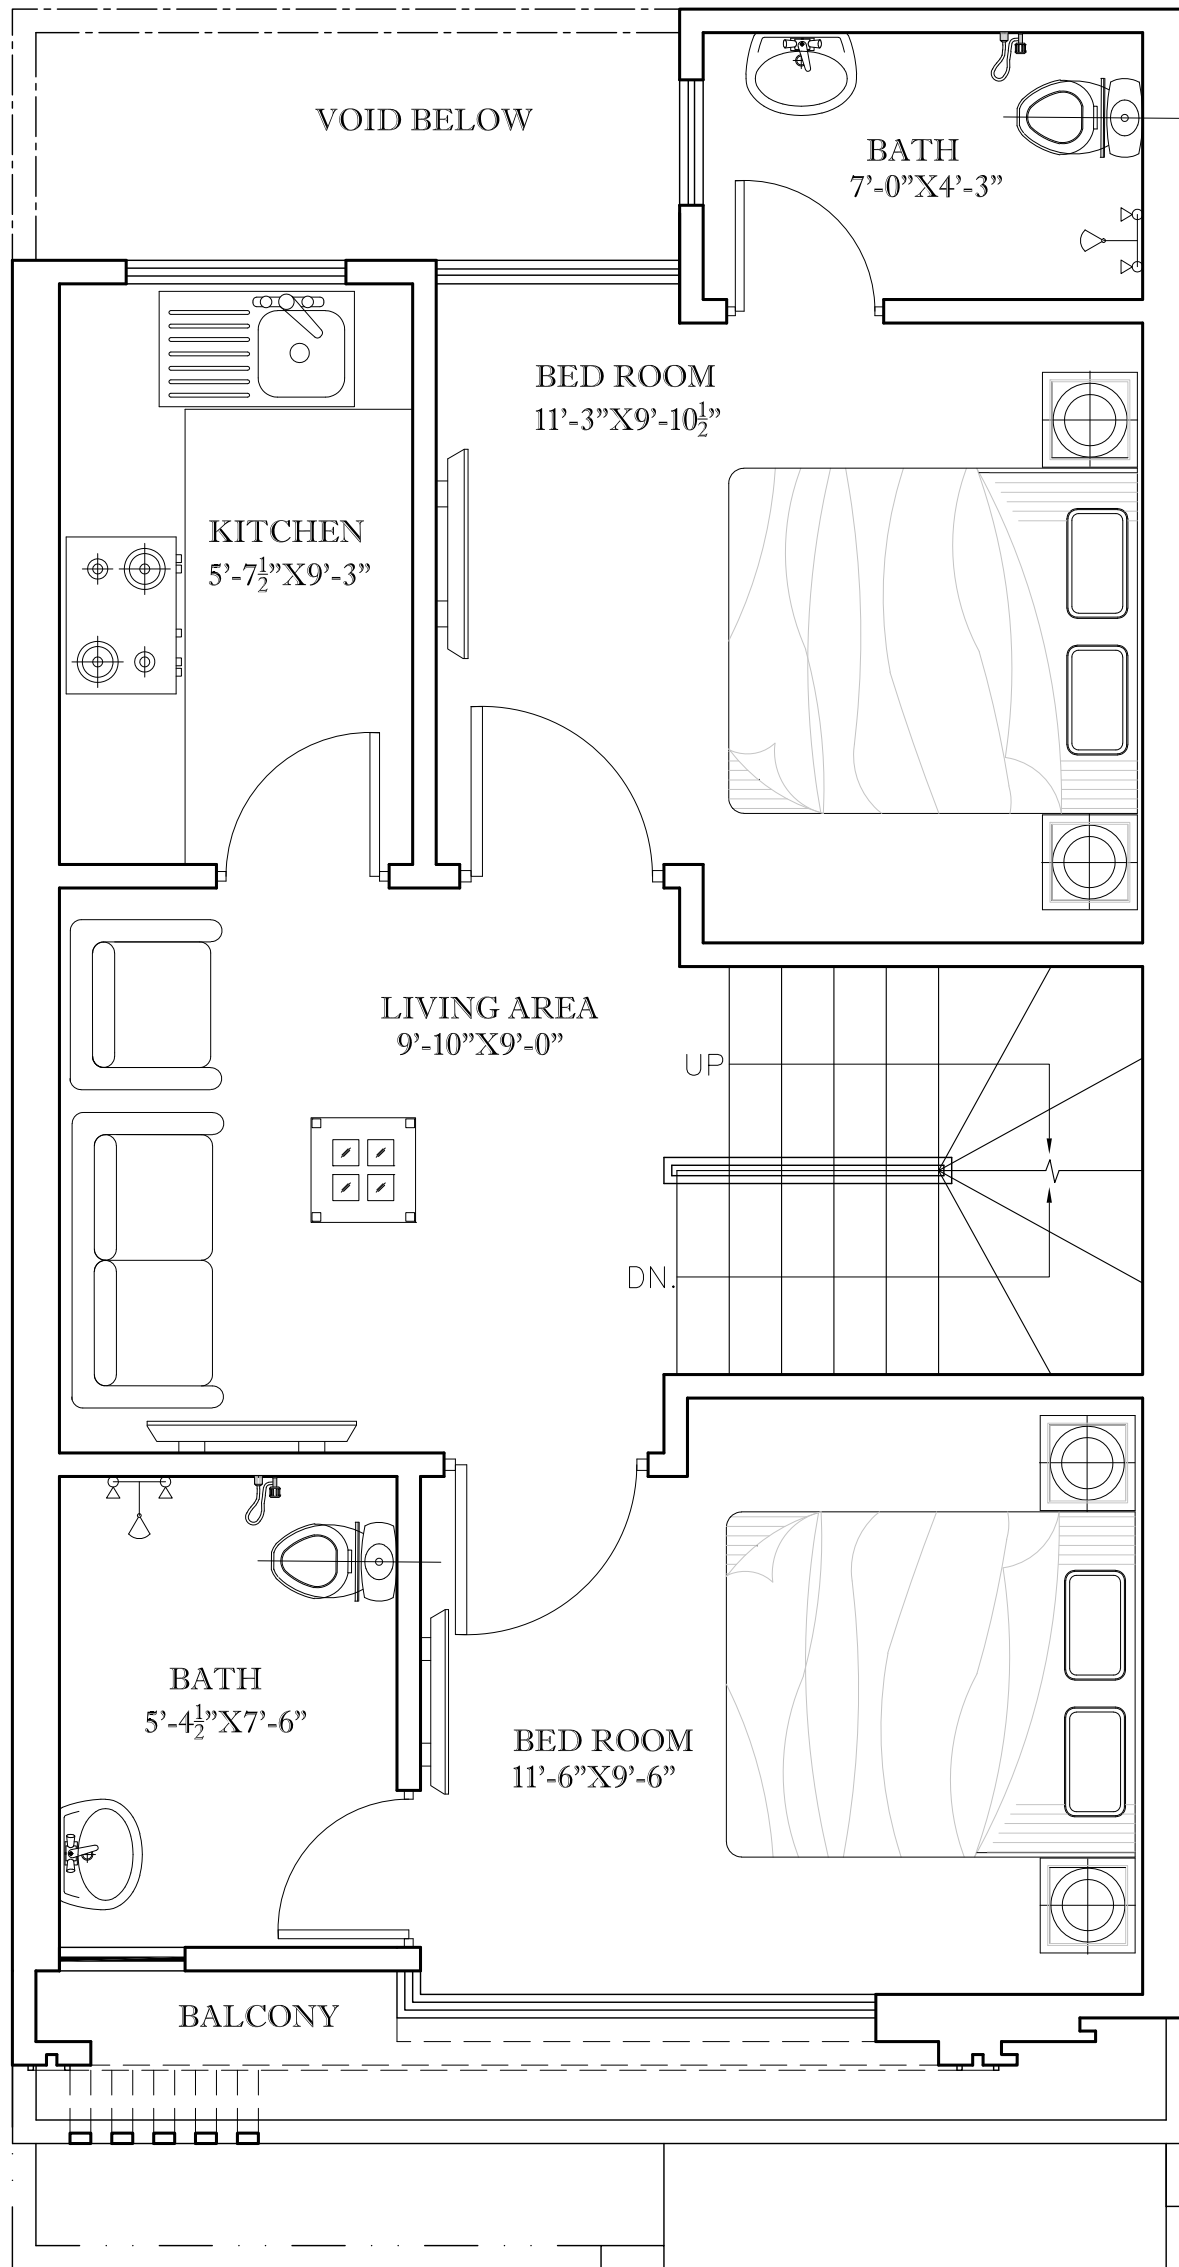



COVERED AREA: 595 sft

DESIGN WING:	PROJECT:	TITLE:	ARCHITECT:	DRAWN BY:	SHEET No.	DWG No.
 <p>AL KABIR TOWN ARCHITECTS, TOWN PLANERS ENGINEERS & DEVELOPERS</p> <p>Address: Head office: Phase I Al Kabir Town Phone: 042-111-111-339, Cell: 0335-4666612, 0300-3533388 E-mail: info@alkabirtown.com Web: www.alkabirtown.com</p>	PROPOSED 3 MARLA HOUSE DESIGN ON PLOT # 471 BLOCK-B PHASE II AT AL KABIR TOWN LAHORE	GROUND FLOOR FIXTURE LAYOUT PLAN	TAUSEEF IQBAL	M.JAHANZEB	00-04	AR-03
		CLIENT:	CHECKED BY:	DATE:	SCALE:	PROJECT No.
		BASIT MEHMOOD	TAUSEEF IQBAL	25-07-2020	N.T.S	55-20-AKDW



COVERED AREA: 570 sft

DESIGN WING:	PROJECT:	TITLE:	ARCHITECT:	DRAWN BY:	SHEET No.	DWG No.
 <p>AL KABIR TOWN ARCHITECTS, TOWN PLANERS ENGINEERS & DEVELOPERS</p> <p>Your Living style destination</p> <p>Address: Head office: Phase I Al Kabir Town Phone: 042-111-111-339, Cell: 0335-4666612, 0300-3533388 E-mail: info@alkabirtown.com Web: www.alkabirtown.com</p>	<p>PROPOSED 3 MARLA HOUSE DESIGN ON PLOT # 471 BLOCK-B PHASE II AT AL KABIR TOWN LAHORE</p>	<p>FIRST FLOOR FIXTURE LAYOUT PLAN</p>	<p>TAUSEEF IQBAL</p>	<p>M.JAHANZEB</p>	<p>00-05</p>	<p>AR-04</p>
		<p>CLIENT:</p>	<p>CHECKED BY:</p>	<p>DATE:</p>	<p>SCALE:</p>	<p>PROJECT No.</p>
		<p>BASIT MEHMOOD</p>	<p>TAUSEEF IQBAL</p>	<p>25-07-2020</p>	<p>N.T.S</p>	<p>55-20-AKDW</p>